


2 FEET ARE REQUIRED UP TO AND INCLUDING 23 SECTIONS FOR 2 COLUMNS DEPTH, WITH ONE EXTRA FOOT REQUIRED EVERY FURTHER 17 SECTIONS

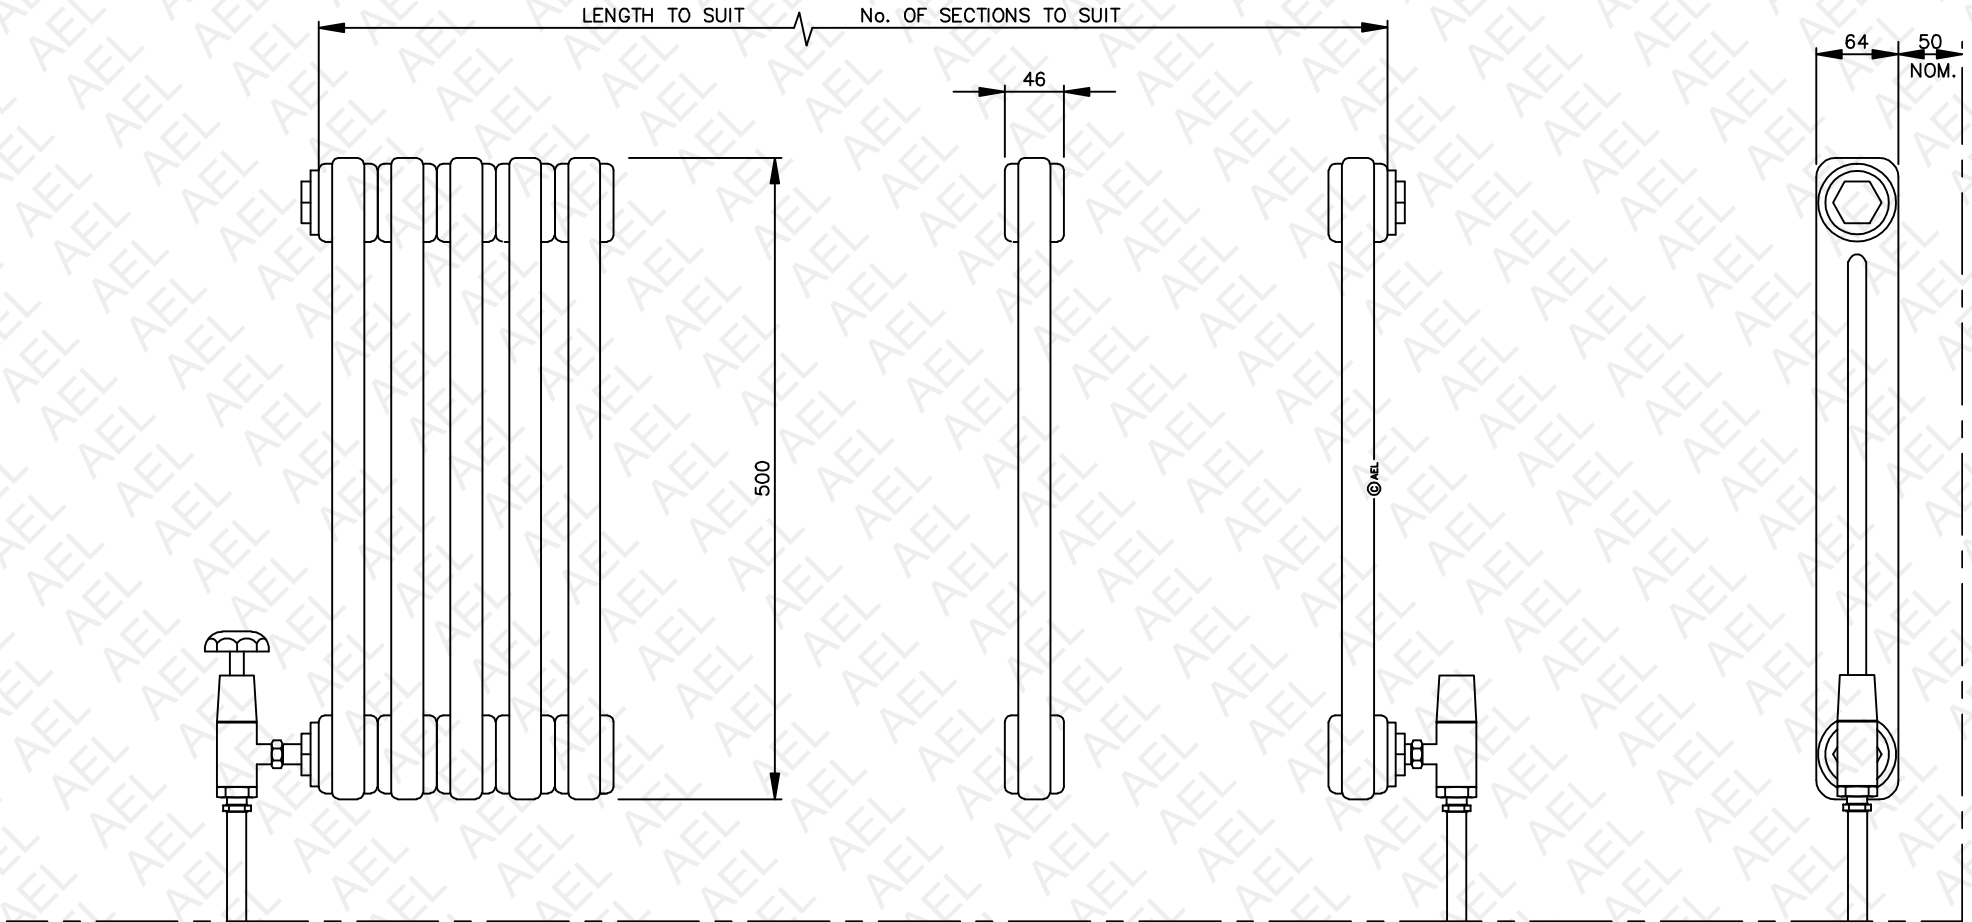

**AEL HEATING SOLUTIONS  
TUBARAD  
TUBULAR STEEL RADIATOR  
2050**