


12 BUSH      LENGTH TO SUIT      No. OF SECTIONS TO SUIT      12 BUSH

2 No. RETAINING STAYS UP TO 10 SECTIONS. 1 EXTRA STAY EVERY 5 SECTIONS THEREAFTER

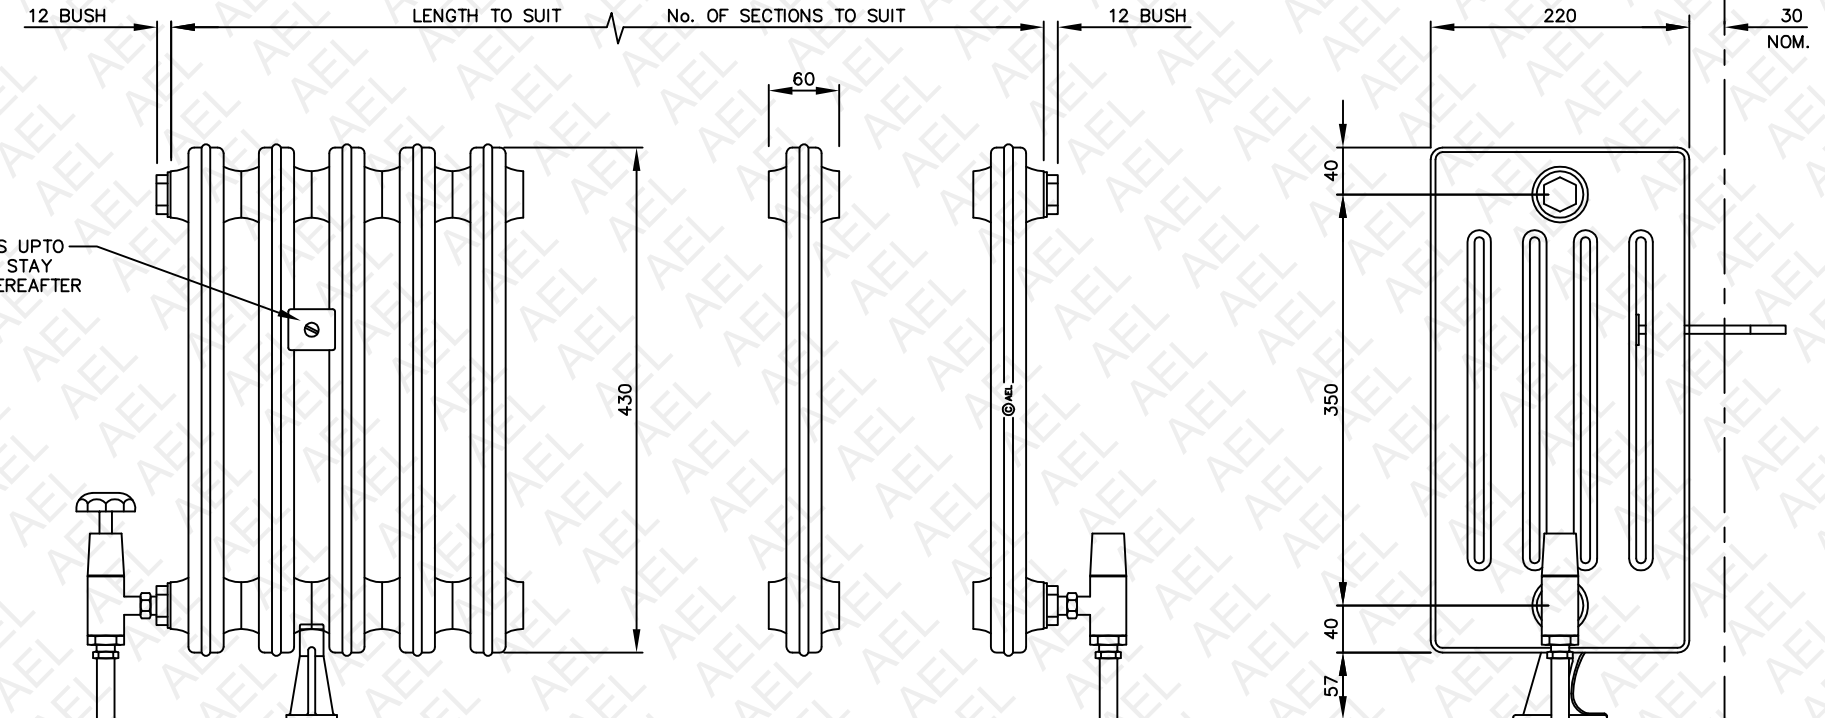

MINIMUM 2 No. FLOOR SUPPORTS UP TO 10 SECTIONS. 1 EXTRA FLOOR SUPPORT EVERY 5 SECTIONS THEREAFTER

AEL HEATING SOLUTIONS  
 VISCOUNT  
 CAST IRON RADIATOR  
 K220 / 43