


12 BUSH LENGTH TO SUIT No. OF SECTIONS TO SUIT 12 BUSH

2 No. RETAINING STAYS UP TO 10 SECTIONS. 1 EXTRA STAY EVERY 5 SECTIONS THEREAFTER

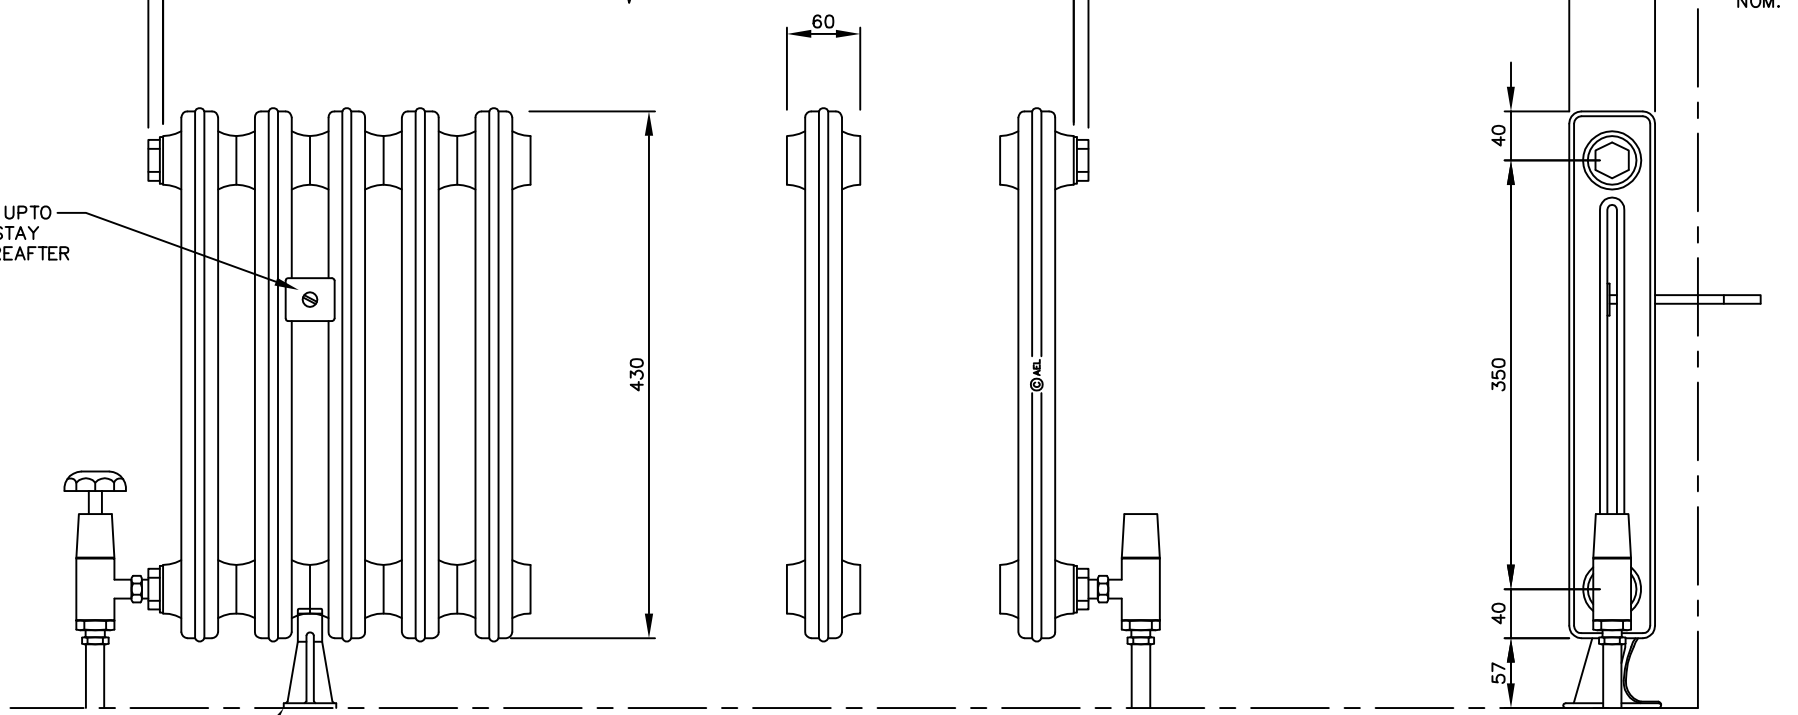

MINIMUM 2 No. FLOOR SUPPORTS UP TO 10 SECTIONS. 1 EXTRA FLOOR SUPPORT EVERY 5 SECTIONS THEREAFTER

AEL HEATING SOLUTIONS
 VISCOUNT
 CAST IRON RADIATOR
 K70 / 43