


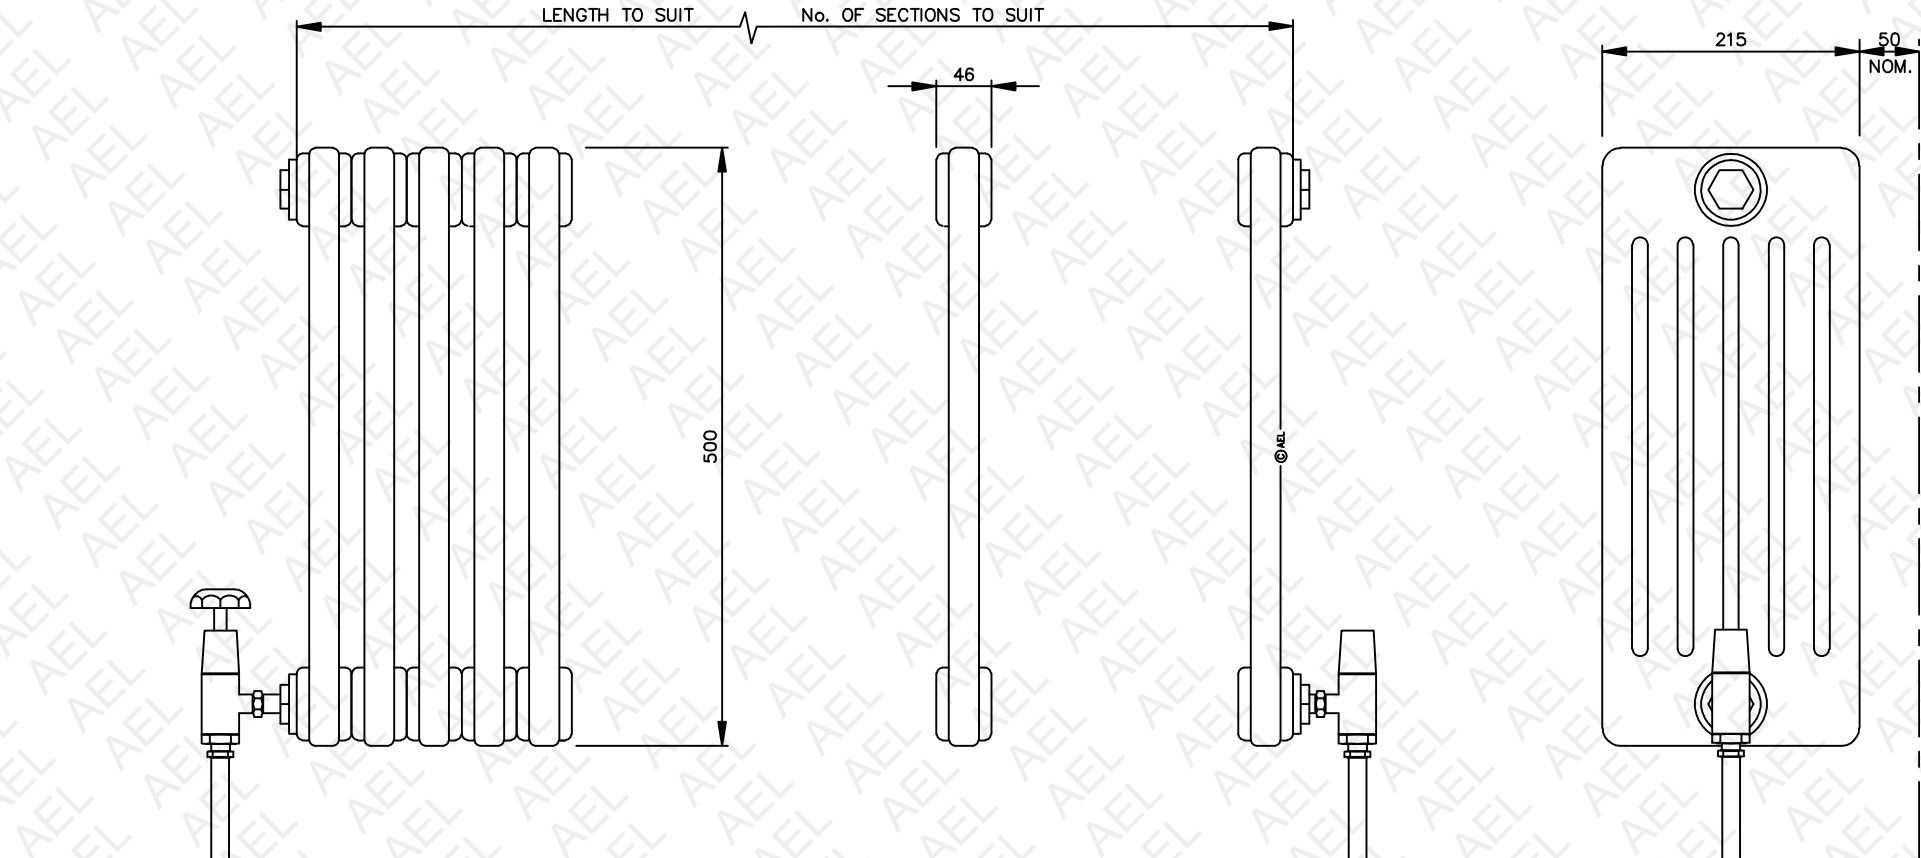

2 FEET ARE REQUIRED UP TO AND INCLUDING 12 SECTIONS FOR 6 COLUMNS DEPTH, WITH ONE EXTRA FOOT REQUIRED EVERY FURTHER 12 SECTIONS



**AEL HEATING SOLUTIONS
TUBARAD
TUBULAR STEEL RADIATOR
6050**